


TIMBER GAZEBO WITH SHINGLE ROOF

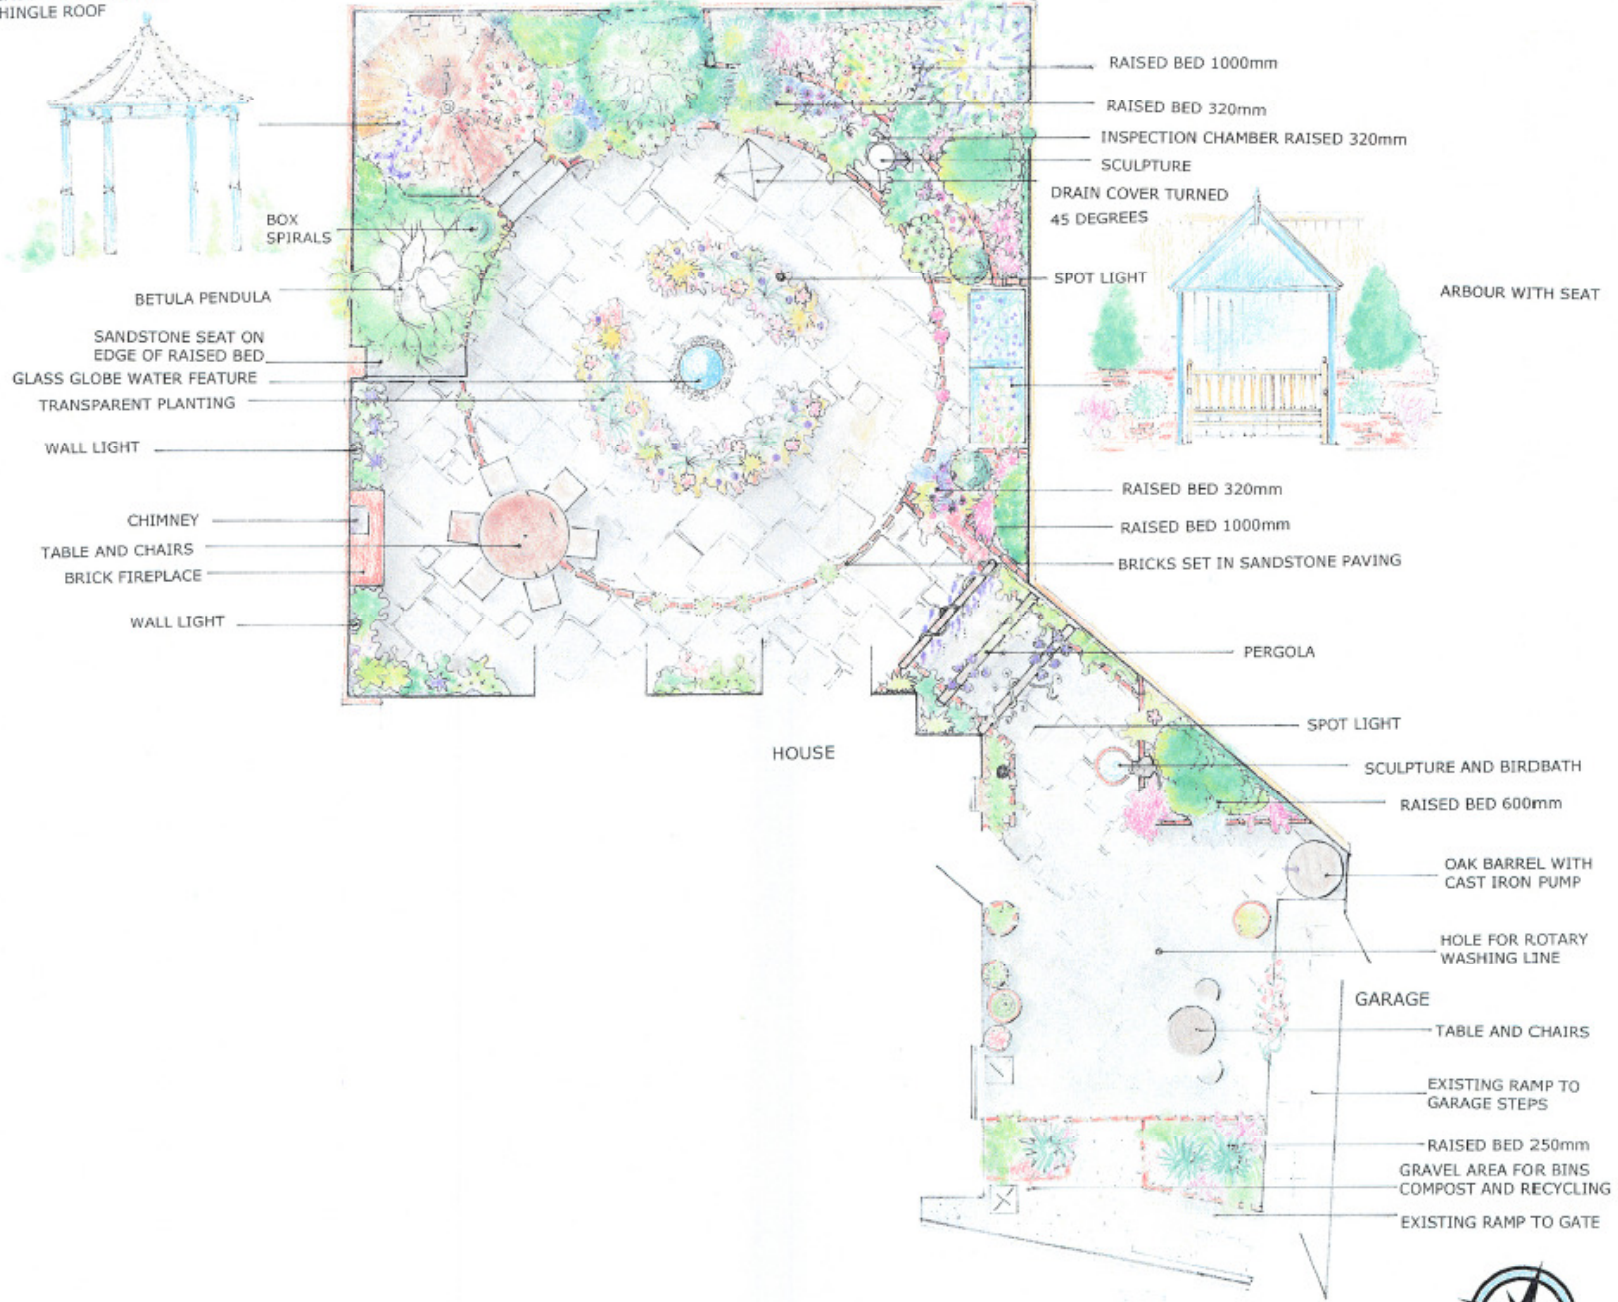

Paving
Random sandstone interrupted by a semi circle of bricks (to match house) continuing the circle of the raised bed. Occasional planting holes between the bricks. Brick edging between paving and gravel.

Raised beds
Old brick (to match walls), English Garden Bond.
Lower bed 350mm, with sandstone copping to create seat (400mm) under birch tree. Upper raised bed 1000mm high.

Drain inspection chambers
1/ turn through 45 degrees and replace with slab holding cover. Set with matching sandstone.
2/ Raise inspection chamber by 350mm and line up between the retaining walls. Finish height level with lower raised bed. Change to sandstone slab holding cover.

Gazebo
Painted wood with shingle roof. Raise foundation to provide finished level to 350mm. Sandstone floor. 2 steps up with brick risers and sandstone treads.

Lighting
2 wall sconces flanking fireplace. Spot lights to light-up the 2 sculptures. Ceiling light for iron chandelier in gazebo. Change wall light by back door to traditional style lantern. Lighting under water feature.

Sculpture
By back door, black bronze cat creeping down wall of raised bed to ground level stone bird bath. On drain cover in raised bed, this sculpture (to be chosen) to sit on 300mm plinth to be viewed above the planting whilst sitting at the table. Both spot lit by hidden ground level up-lighters.

Water feature
A 600mm 'glass' orb, sitting on a bed of pebbles with water pouring out of the top.

Pergola
3 free standing arches of iron rod uprights and oak lintels.

Fireplace
Brick fire surround with chimney to house fire basket or BBQ.

Planting
Year round interest. White flowers and white variegations set off by blues, purples and pinks. Fragrant flowers and foliage. Central circle, a semi transparent planting of grasses, perennials and bulbs.



	Jane Stewart <small>THE DESIGNER WHO WOODS THE BEST</small> Garden Design
	01725 517 399 <small>Jane.stewart@iocal.co.za</small>
CLIENT: <i>Barbery Day, Pseudobug</i>	
TITLE: <i>A low maintenance garden with wow factor.</i>	
SCALE: 1:50	ALL DIMENSIONS SHOULD BE CHECKED ON SITE
DATE: 31/3/09	DRAWN BY: <i>Jane Stewart</i>